


PRELIMINARY
 NOT FOR CONSTRUCTION
 Subject to Change Upon Final Design
 Date: 1-20-14

PROJECT LOCATION:
PLAZA, ND

OWNER:
DAKOTA GOLD

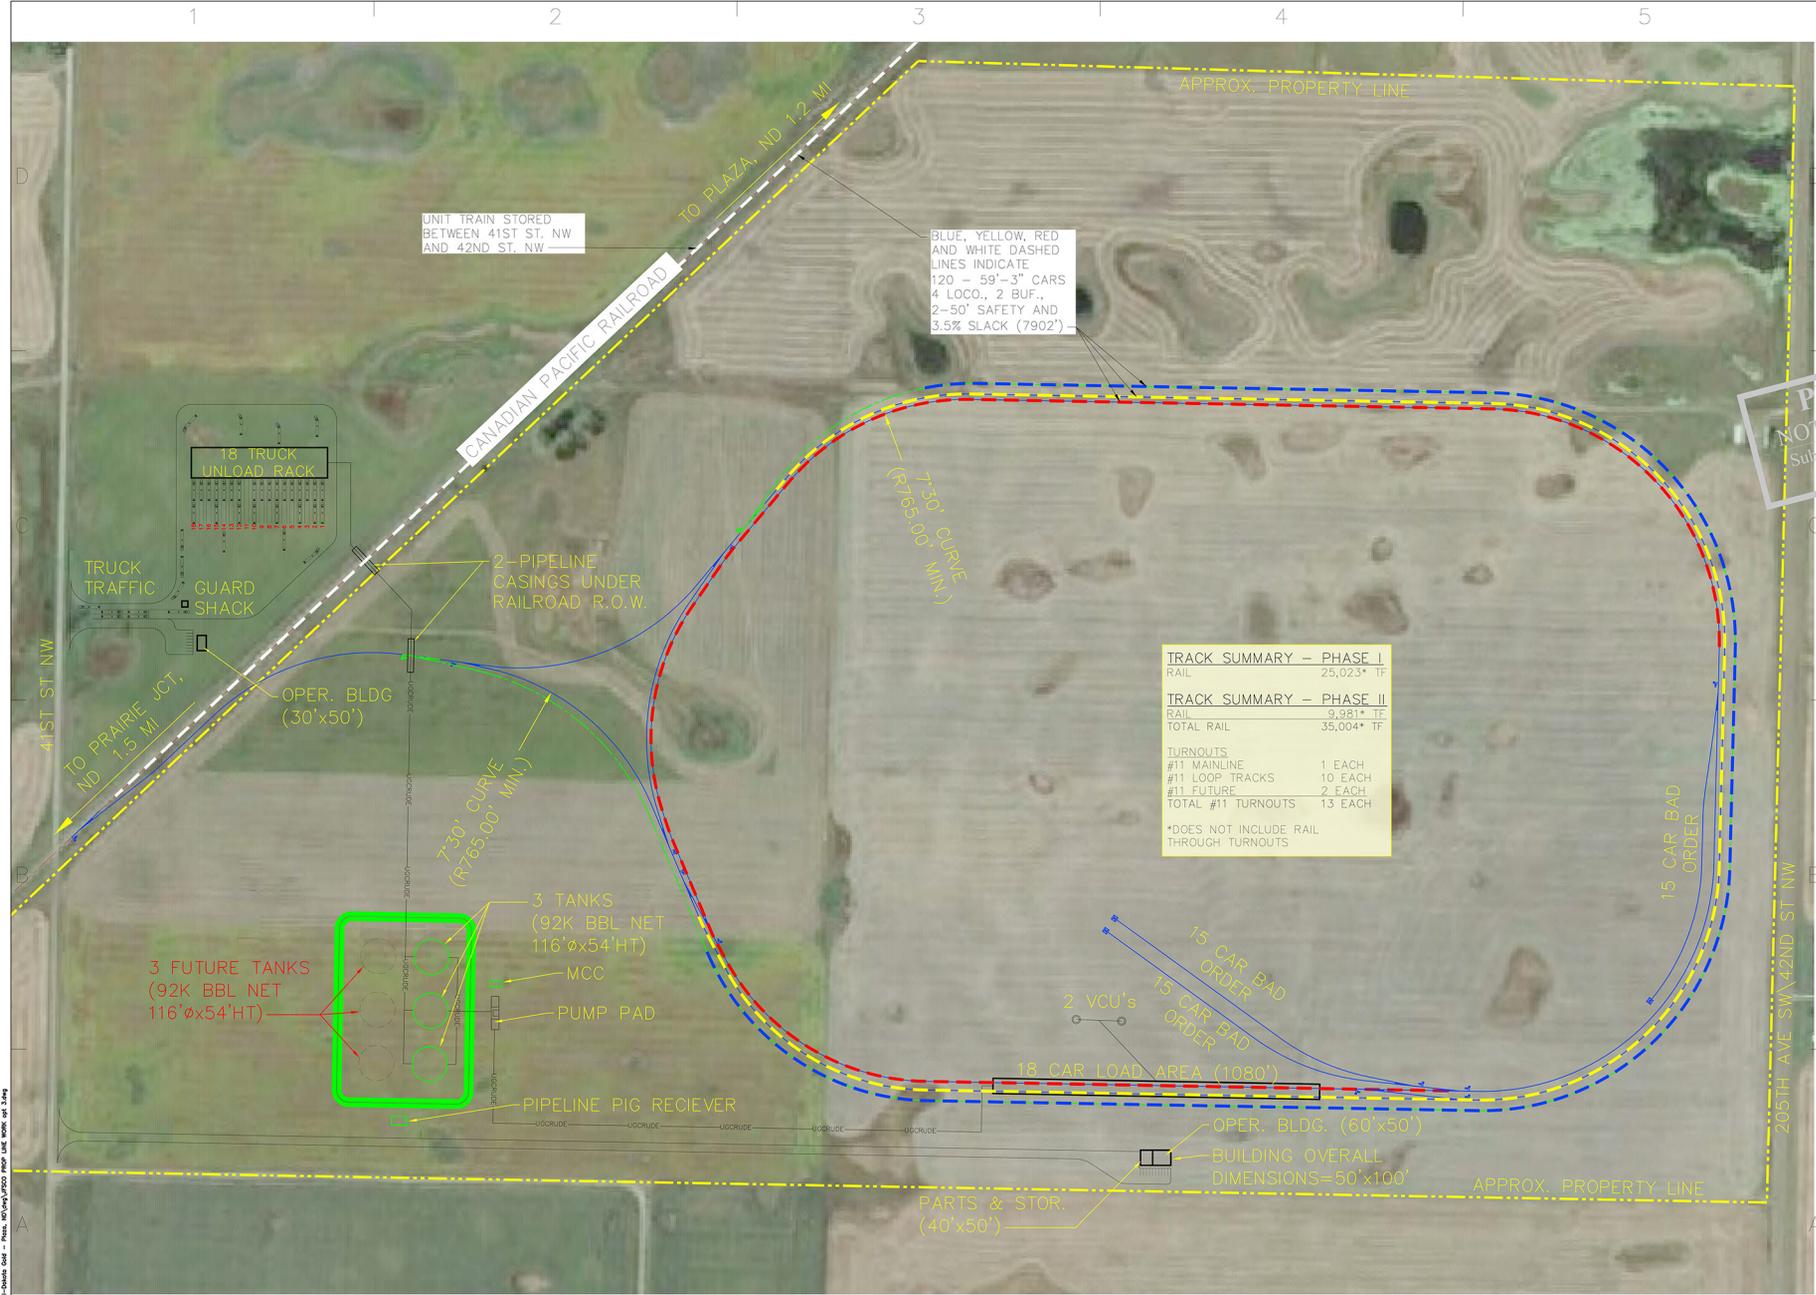

TRACK SUMMARY - PHASE I

RAIL	25,023* TF
------	------------


TRACK SUMMARY - PHASE II

RAIL	9,981* TF
TOTAL RAIL	35,004* TF

TURNOUTS

#11 MAINLINE	1 EACH
#11 LOOP TRACKS	10 EACH
#11 FUTURE	2 EACH
TOTAL #11 TURNOUTS	13 EACH

*DOES NOT INCLUDE RAIL THROUGH TURNOUTS

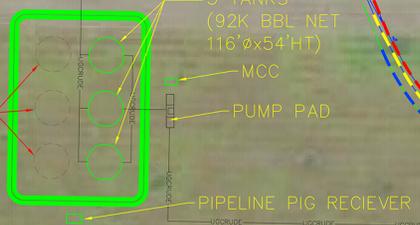

A1 SITE PLAN
 Scale: 1" = 200'



REVISION	NO.	DATE	DESCRIPTION
PROJECT NO.	-		
CAD FILE:	JFSCO PROP LINE WORK OPT 3.DWG		
DRAWN BY:	RNF		
CHECK BY:			
COPYRIGHT:	© 2014		
SHEET TITLE	SITE PLAN		
SHEET NUMBER	C-100		